


42000

*SITE SIDE*

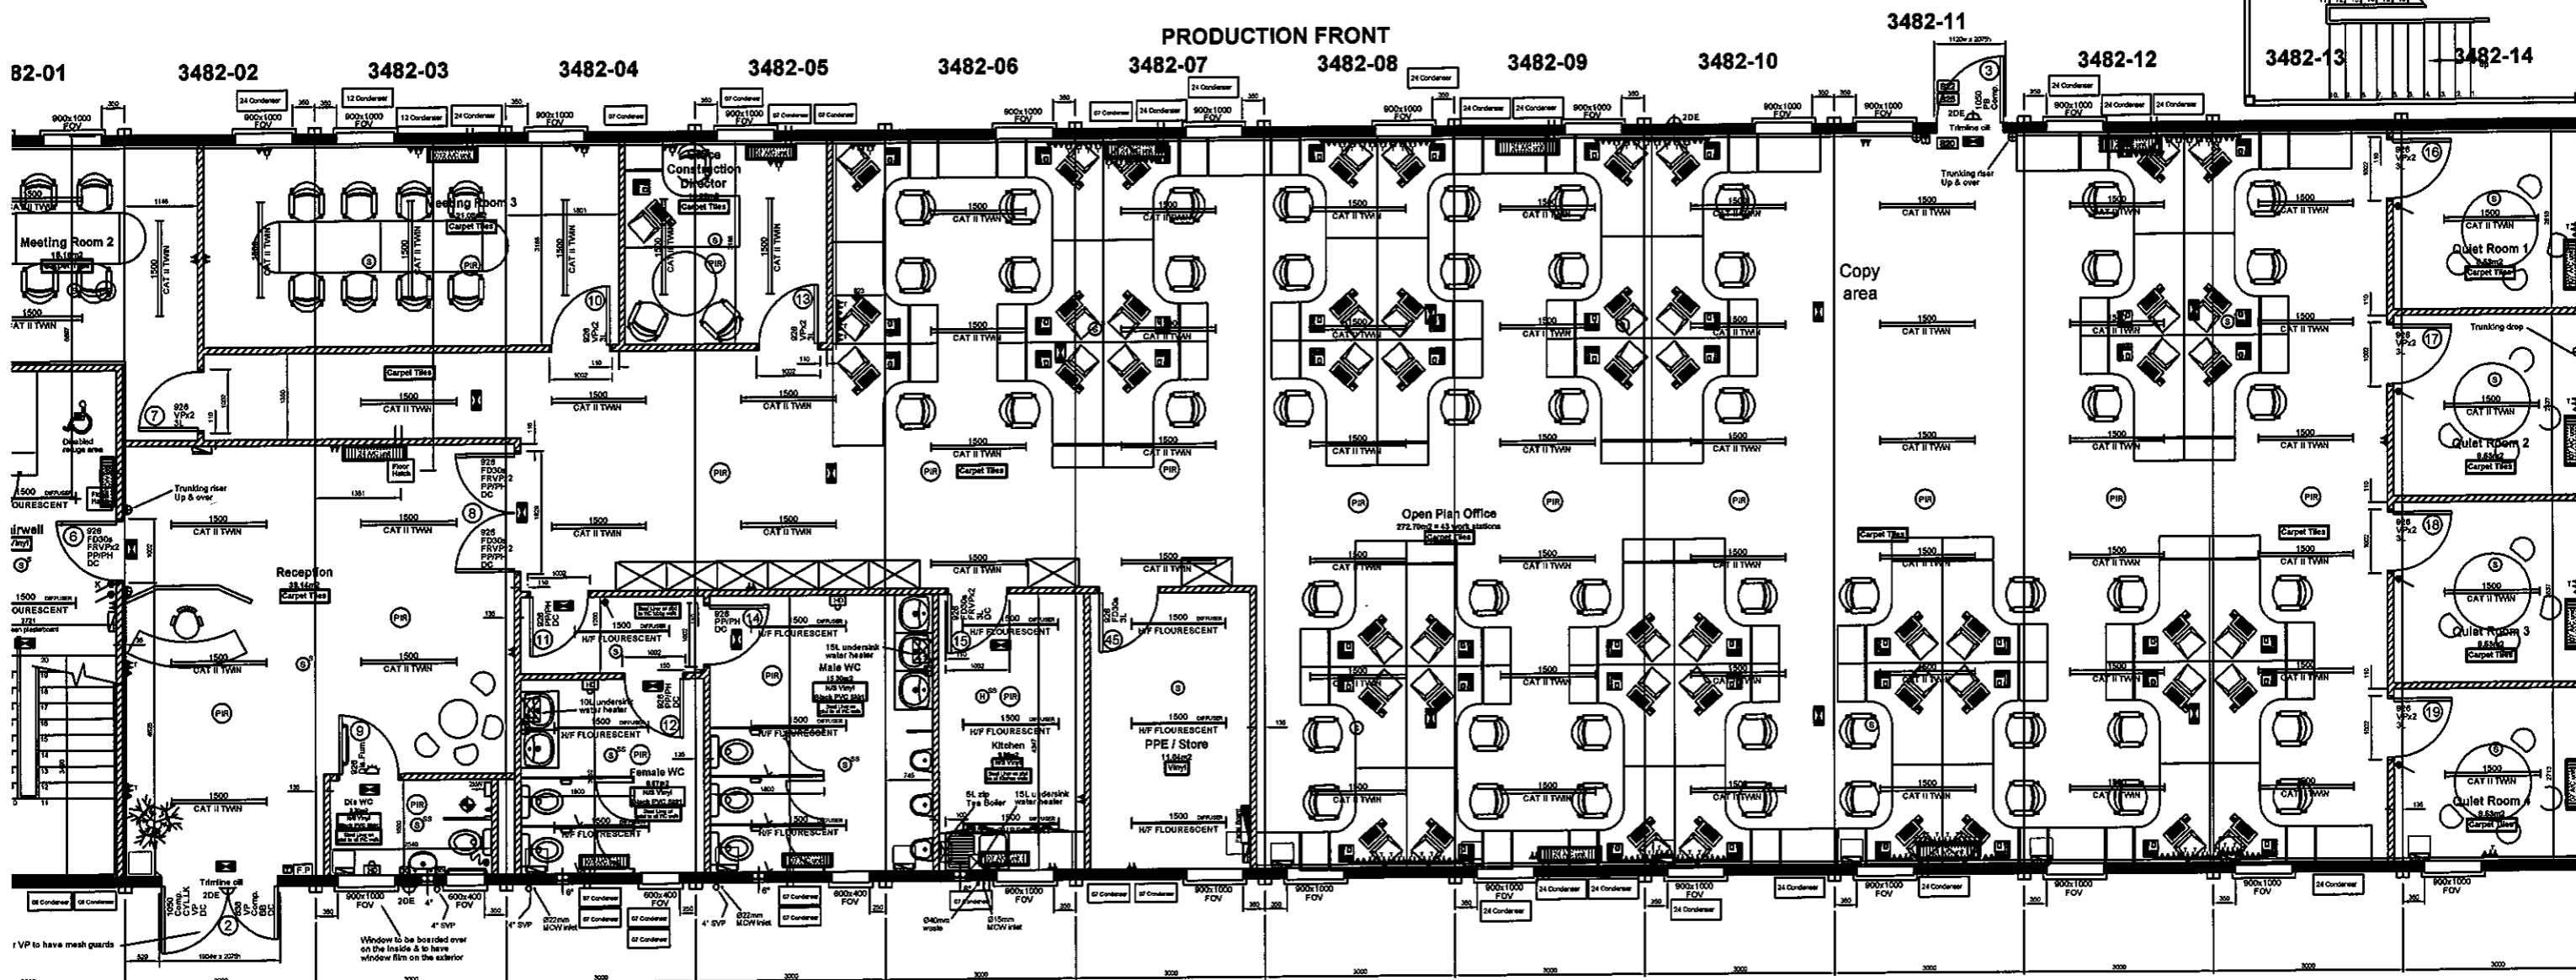


GROUND FLOOR


FIRE ALARM REQUIRED

*ROAD SIDE*

**DRAWN SHOWING 38MM LATHS MAUNFACTURED WITH 19MM LATHS**

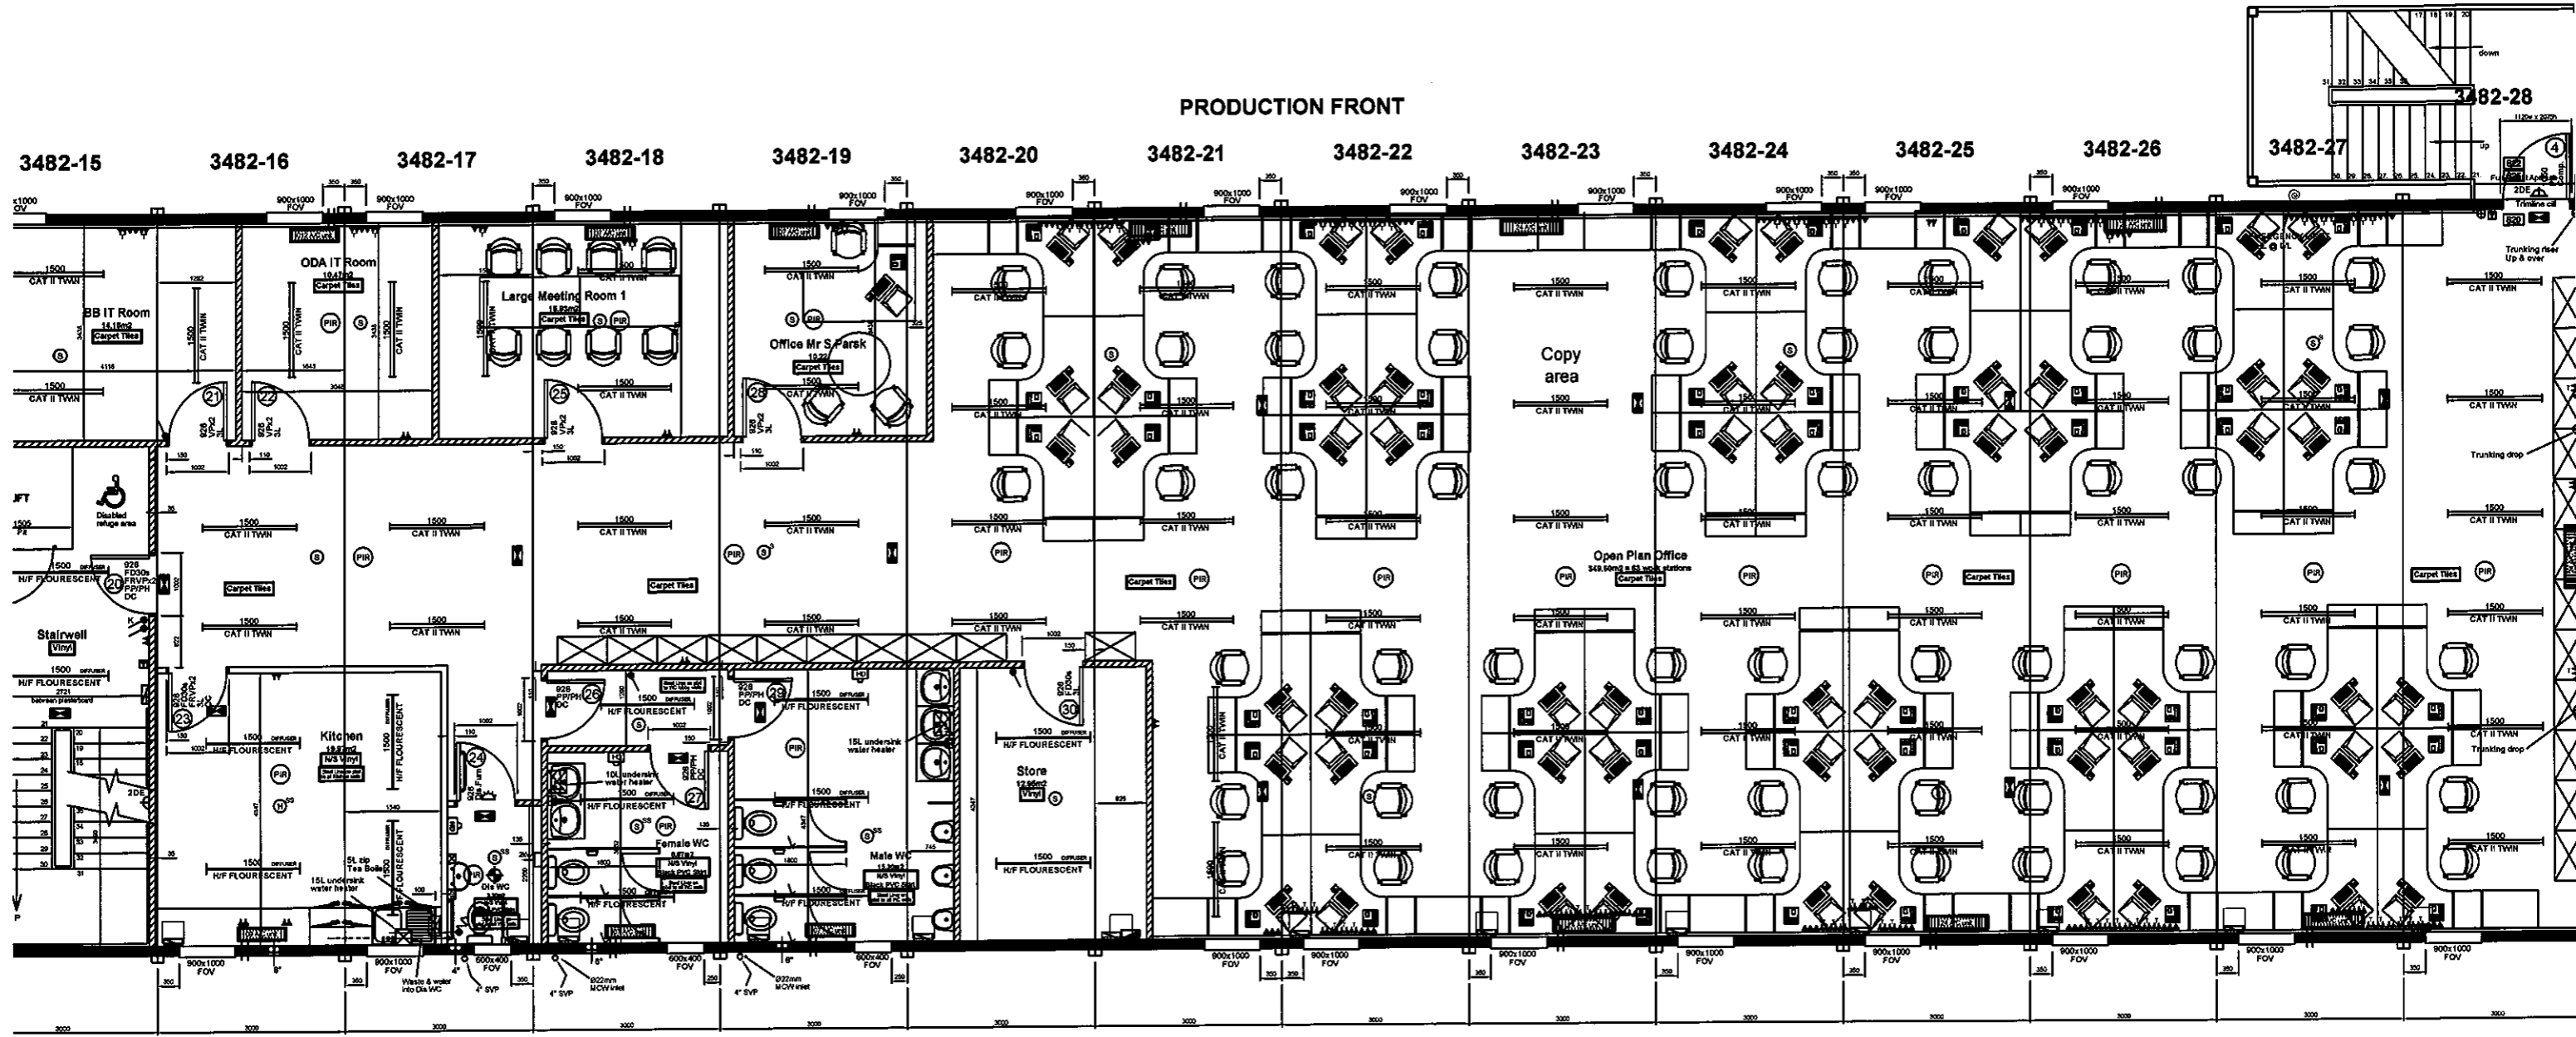

FIRST FLOOR

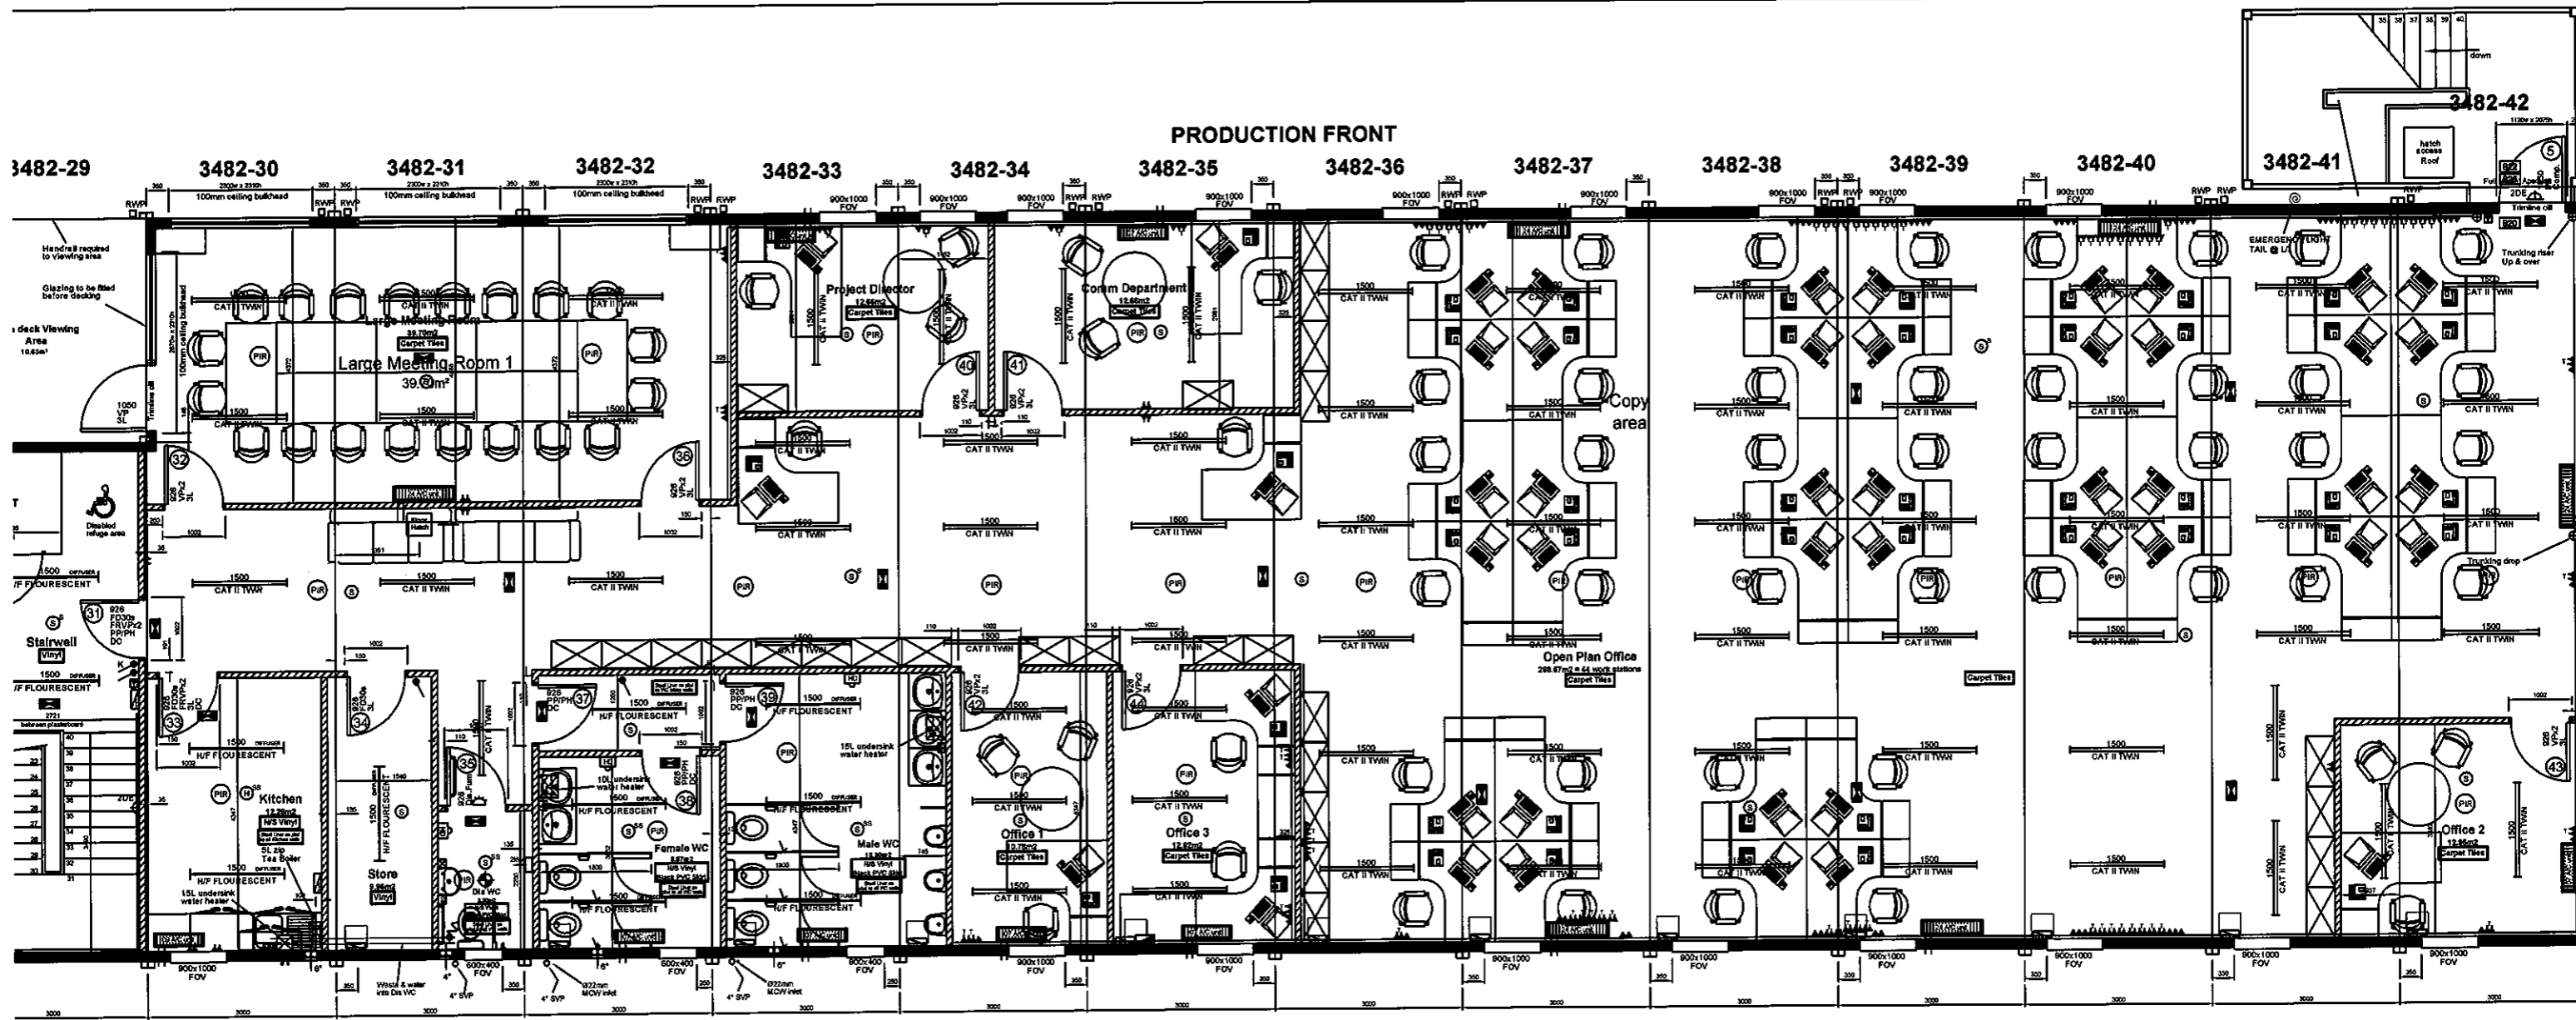

SECOND FLOOR